



For Demolition

NOTE: All external changes are as per the Application Drawings
REF: AWD/0991/24

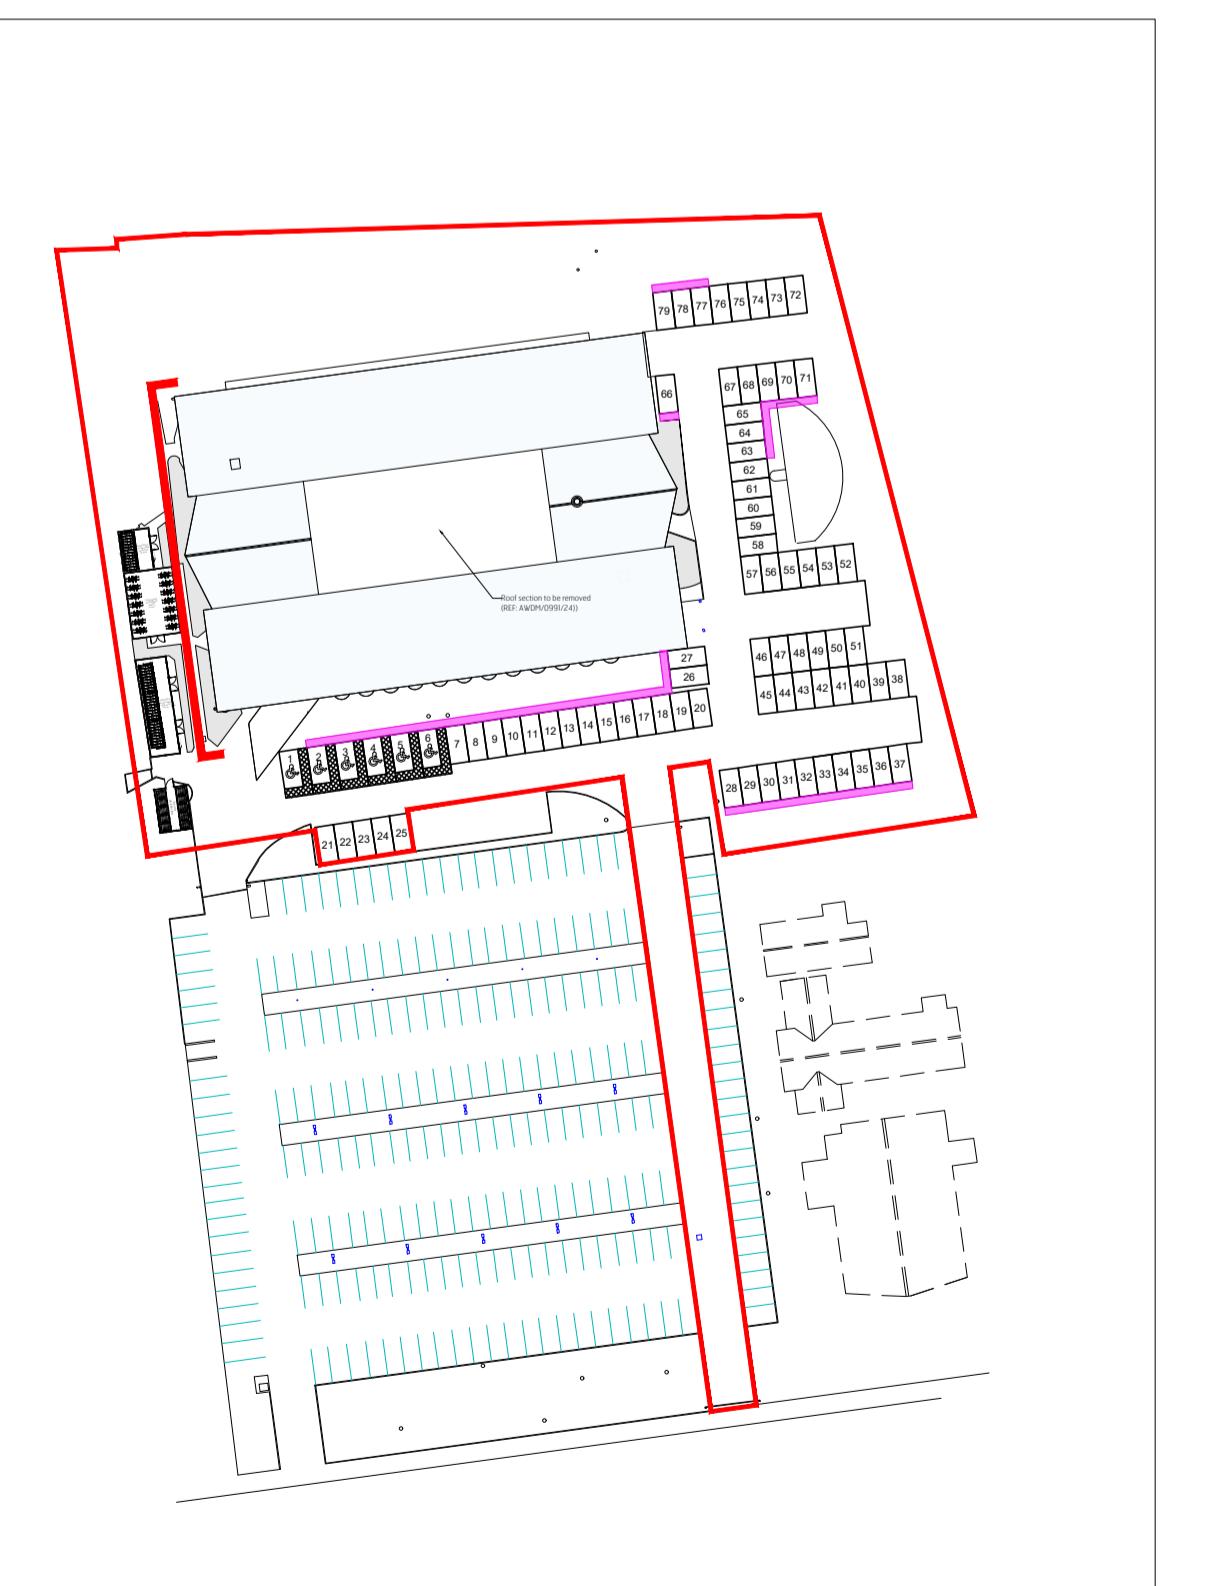

Proposed West (side) Elevation
1:100@A1

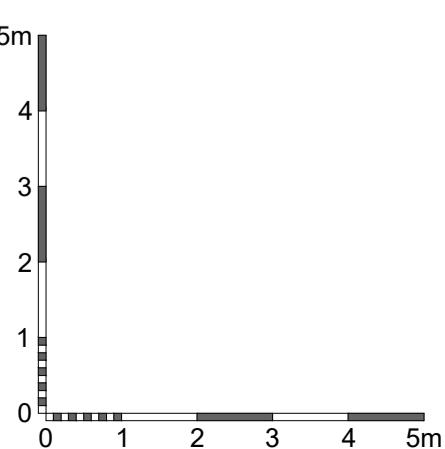

Brooks Murray Architects
41 Tavistock Street, London, EC2A 4AA
+44 (0)2077399955 admin@brooks-murray.com

**brooks
murray**

CLIENT:
PRIVATE CLIENT

JOB:
Durrington Bridge House
Worthing
BN12 4SE

DRAWING TITLE:
Proposed West (side) Elevation

SCALE:
1:100@ A1

DATE:
August 2025

STATUS:
Permitted Development

DRAWING NUMBER: REV: ISSUED BY:
1362.202 CF