
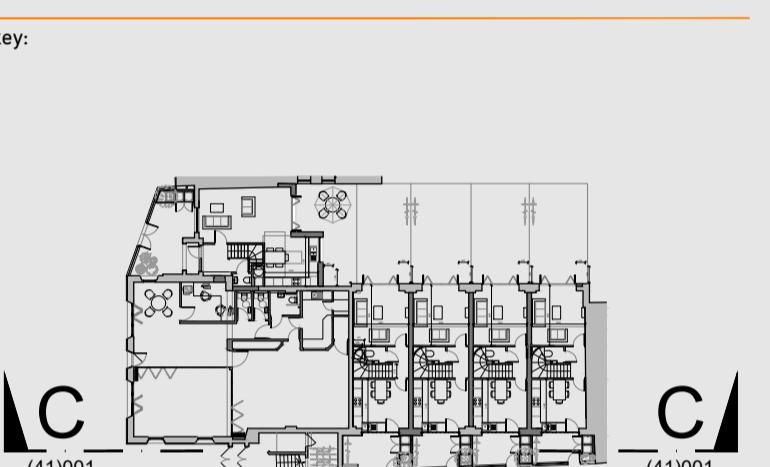


W

1094SM | St Marys

24-25 East Street, Shoreham

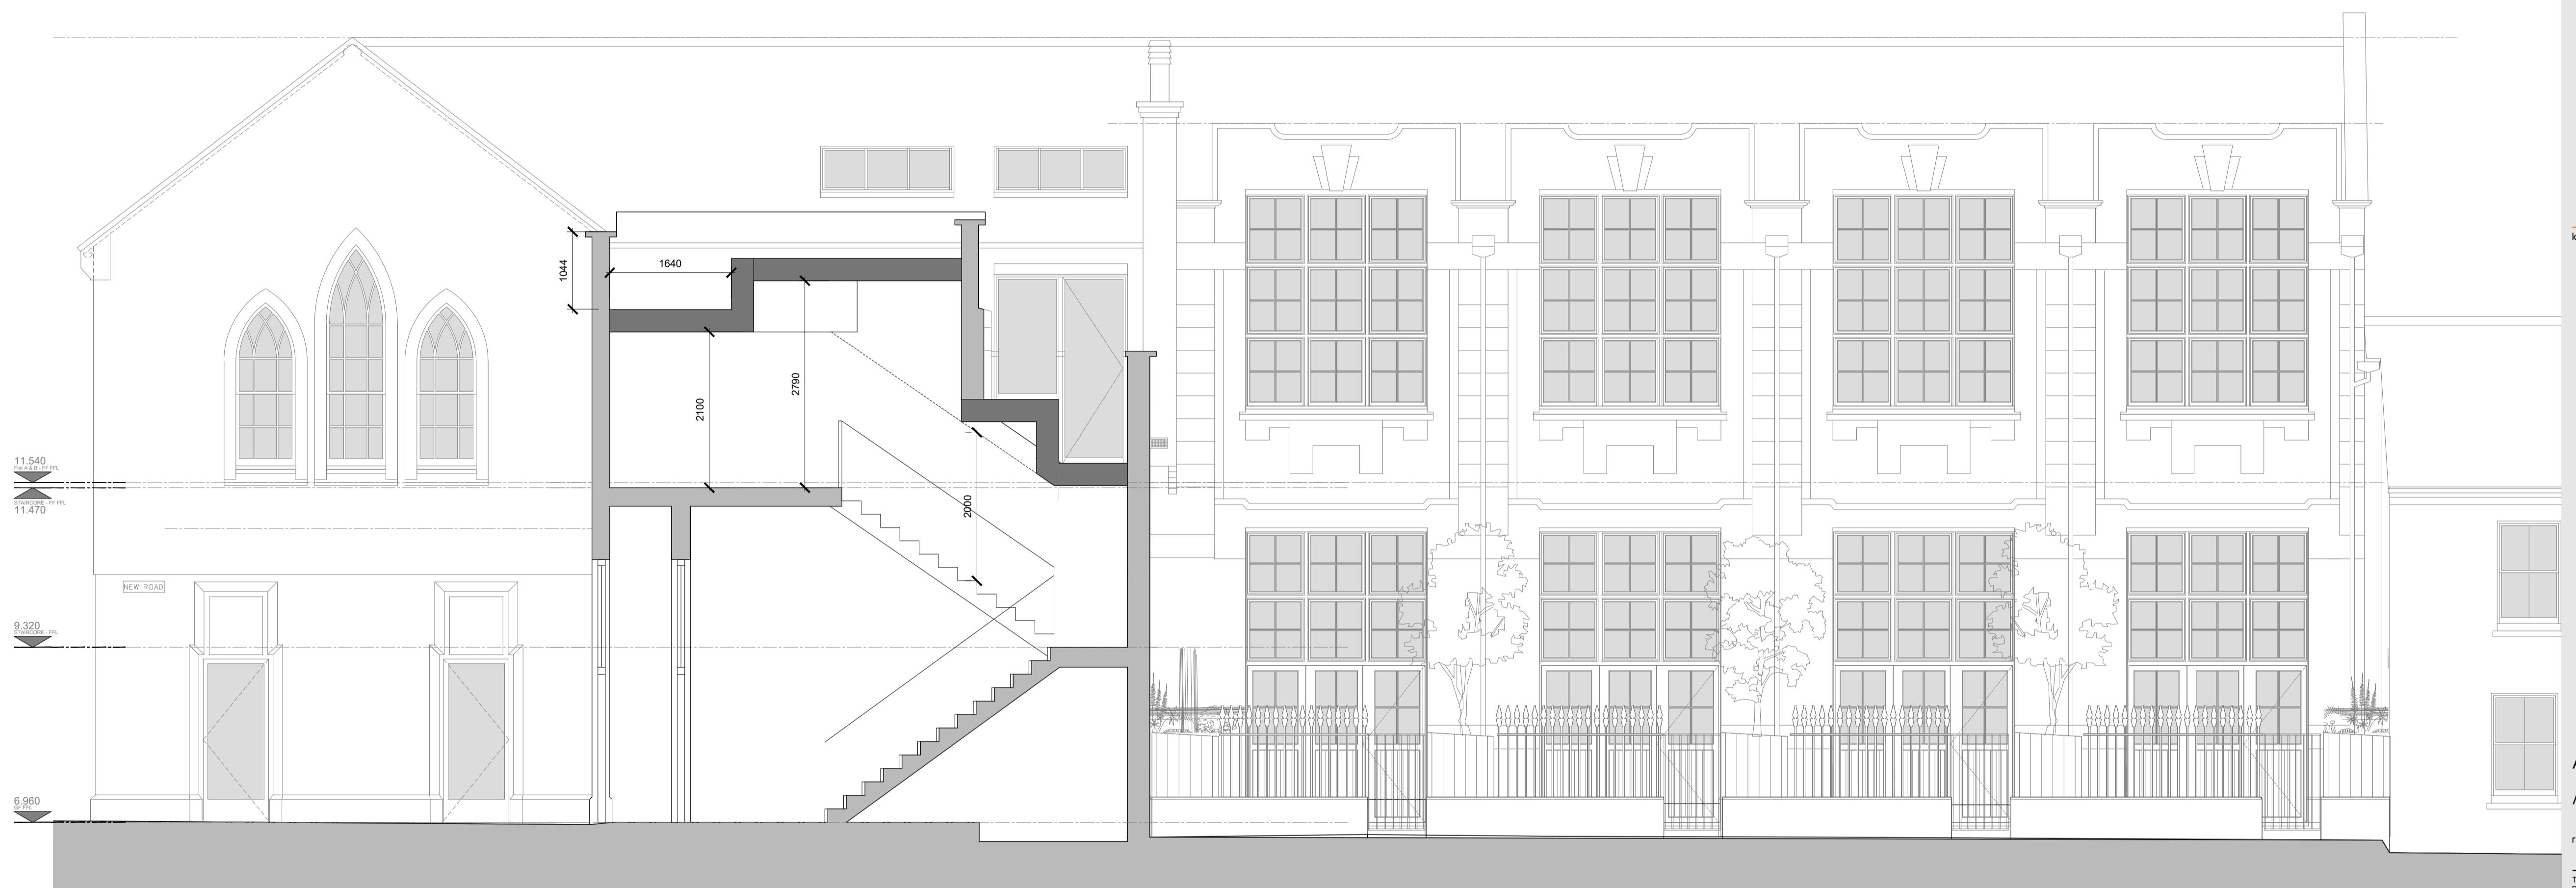

A 30/10/2025 Issued for planning. SP PT
 / 21/10/2025 Issued for information. SP PT
 rev. date notes drawn checked

This drawing is the property of Willow Design & Planning Ltd © and protected by the Copyright, Designs and Patents Act, 1988. Do Not Scale. All dimensions and conditions are to be checked on site prior to preparing drawings or commencing any work.

client:
Empire Land and Homes Ltd.

architect:
WILLOW
 DESIGN PLANNING DELIVERY
 370 The Yard Brighton Road,
 Shoreham by Sea,
 West Sussex, BN43 6RE
 tel: 01273 456519
 info@willowarchitects.net

issued for:
Planning
 drawn by: SP checked by: PT

project north:

drawing title:
Proposed
 Section CC
 scale @ A1:
 1:50

(41)001
 drawing no. revision A